




LEGEND

- Application Boundary
- Proposed New Carbon Capture Plant
- Proposed Process and Utility Connections
- Proposed FCC Modifications
- Proposed New Electrical Infrastructure (400/33kv)
- Proposed New Site Access and Loading/Unloading Area

NOTE:
Contains Ordnance Survey Data © Crown copyright and
database rights 2021 Ordnance Survey 0100031673.

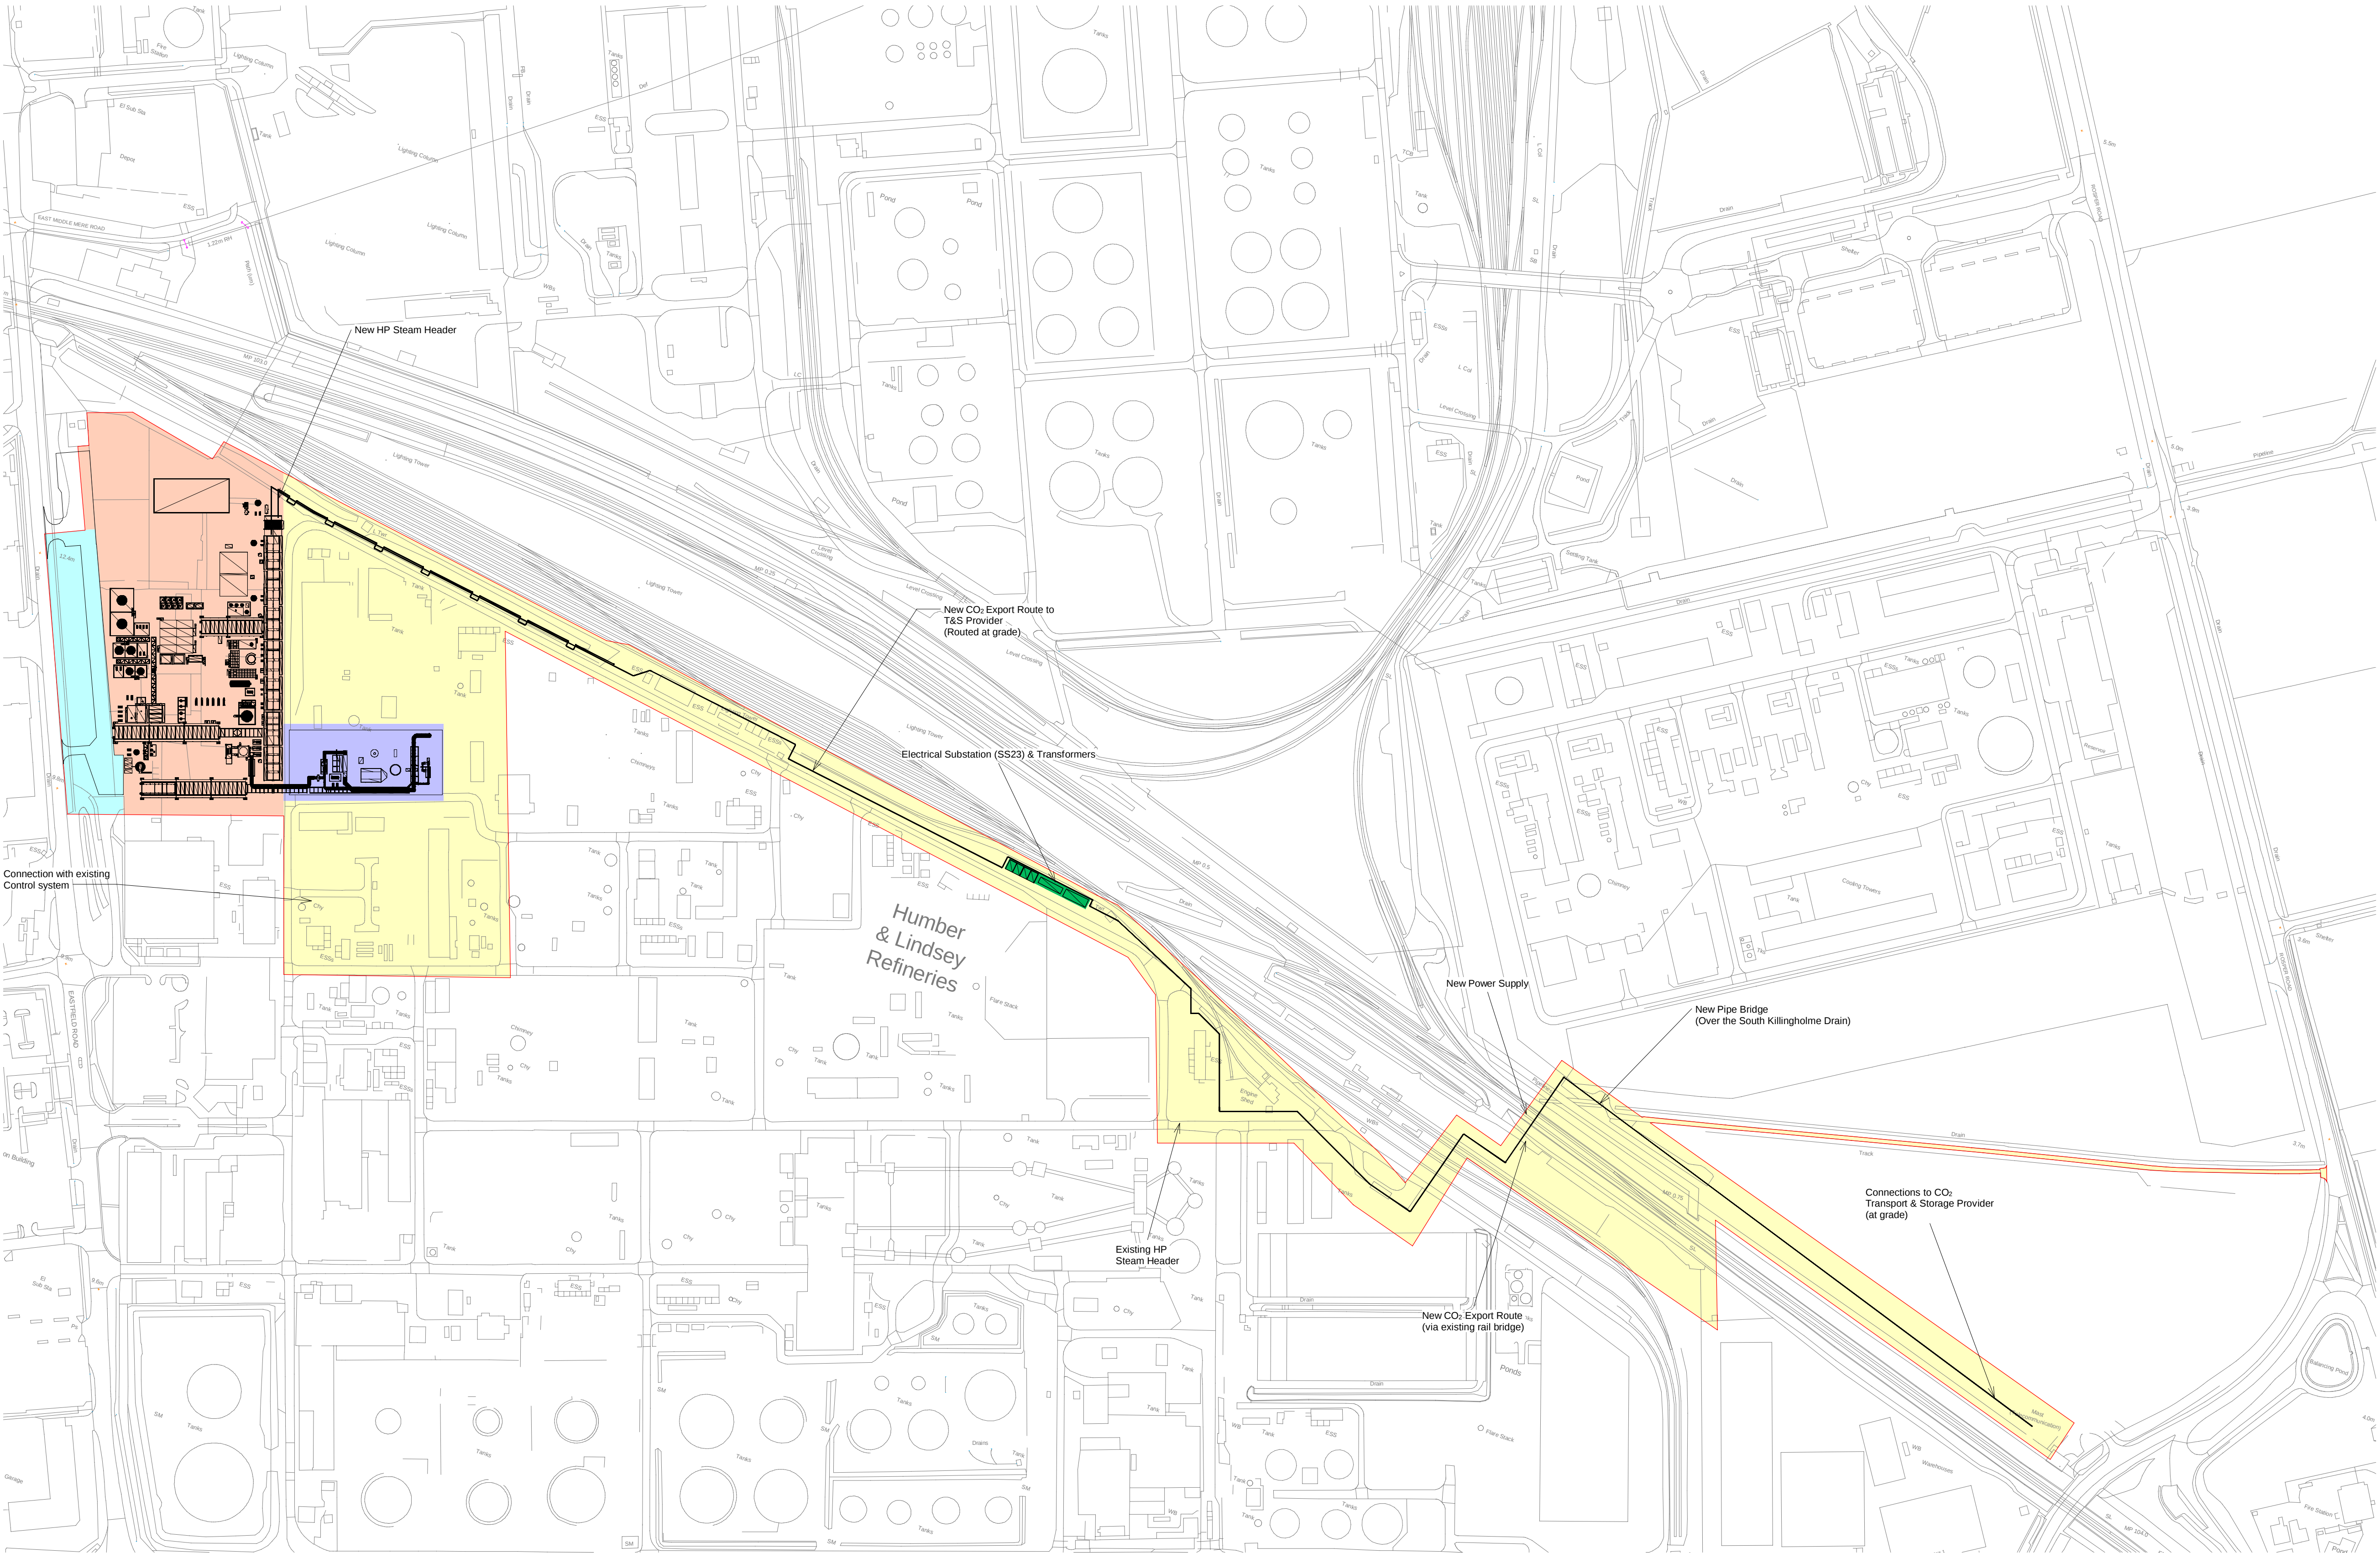

PARTS OF THE SITE PLAN
1 : 2500

REV	DATE	BY	CHKD	DESCRIPTION
A	14/02/23	SJ	AEC	For Planning

Key Plan

Advisian **Worley**
energy | chemicals | resources

Plaza de la Castellana 184, Madrid 28046 - Spain
TEL: +34913 63 53 00 - FAX: +34913 60 7615
www.worleyparsons.com

Client				
 Humber Refinery				
Project				
Humber Zero: Phillips 66 FCC Post Combustion Carbon Capture				
Project No:				
215005-00703				
Drawing title				
PARTS OF THE SITE PLAN				
Scale	Size	Project Date	PROJ. LEAD	DEPT. LEAD
1:2500	A1	14/02/23	AP	MG
Drawing Number				Rev
215005-00703-00-AR-DXG-00001				A