


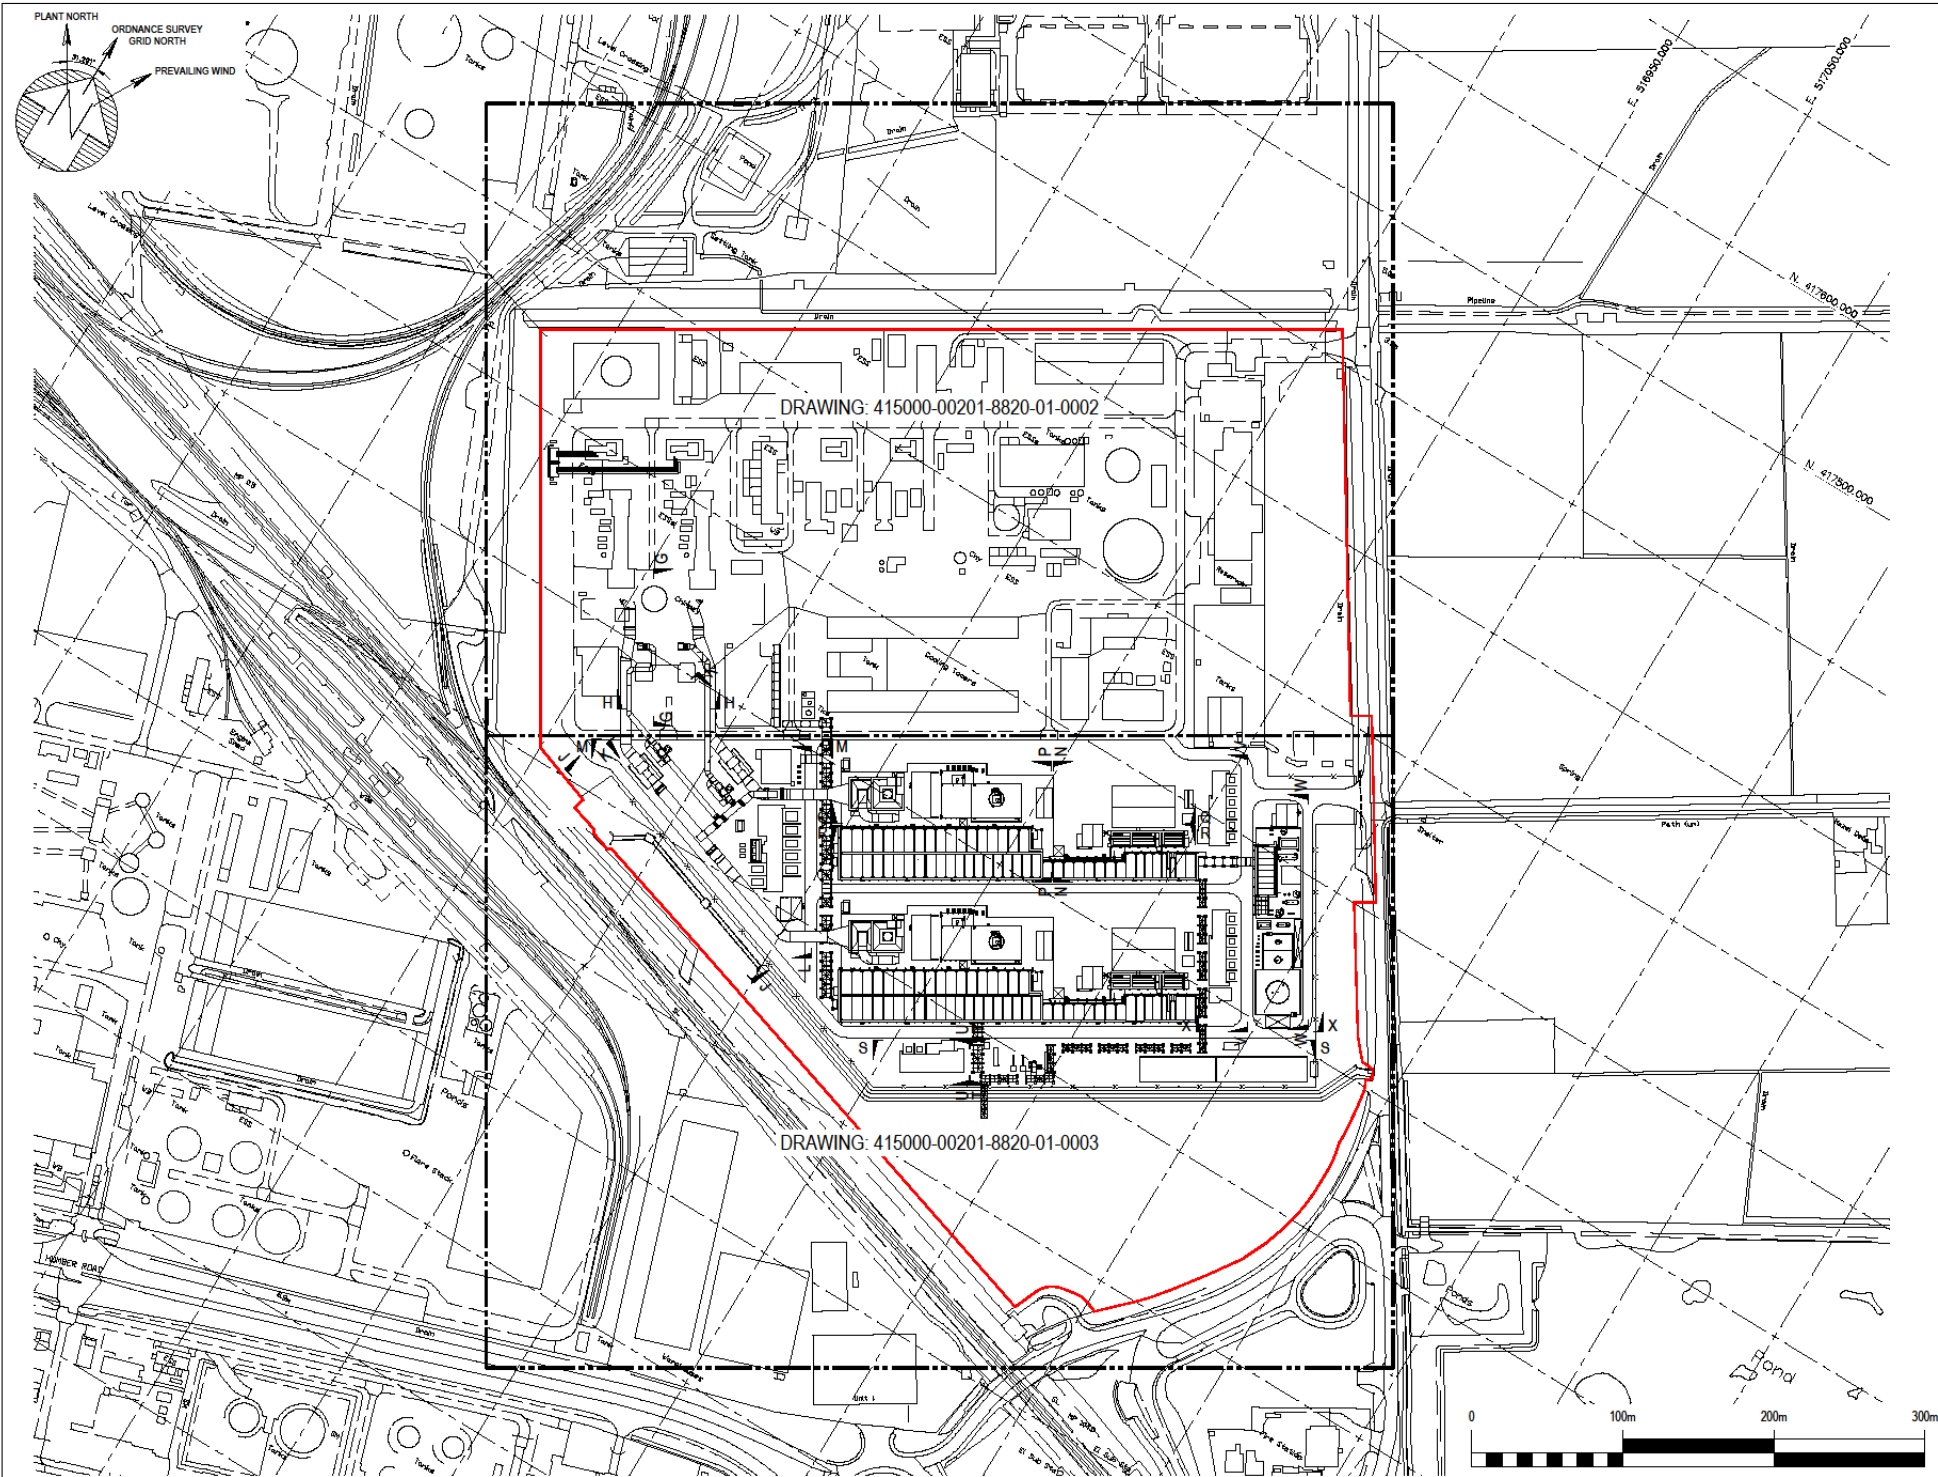

NOTES:

1. CONTAINS ORDINANCE SURVEY DATA CROWN COPYRIGHT AND DATABASE RIGHTS 2021 - ORDINANCE SURVEY 010001673.
2. COORDINATES SHOWN RELATE TO OS FLAT GRID U.N.O.
3. THE SITE IS CENTERED AT NGR: TA 16678 17462 E
4. DRAWING IS FOR PLANNING PURPOSES ONLY.


SECTION / ELEVATION REFERENCE DRAWINGS:

SECTION	REFERENCE DRAWING
15-G	415000-00201-8820-01-0014
14-H	415000-00201-8820-01-0014
13-F	415000-00201-8820-01-0014
12-E	415000-00201-8820-01-0014
11-D	415000-00201-8820-01-0015
10-C	415000-00201-8820-01-0015
9-B	415000-00201-8820-01-0016
8-A	415000-00201-8820-01-0016
7-Q	415000-00201-8820-01-0017
6-R	415000-00201-8820-01-0017
5-S	415000-00201-8820-01-0015
4-T	415000-00201-8820-01-0015
3-U	415000-00201-8820-01-0015
2-V	415000-00201-8820-01-0018
1-W	415000-00201-8820-01-0018
0-X	415000-00201-8820-01-0018

KEY

— SITE RED-LINE BOUNDARY

KEY PLAN

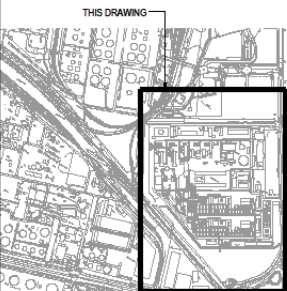

REV	DATE	PURPOSE	DRAWN	DRAFT CHK	DESIGNED	ENR CHK	APPROVED	REF. DRAWING No	REFERENCE DRAWING TITLE	Worley PROJECT No.	415000-00201
1	15/02/23	FOR USE	NG	CFT	NG	CFT	AG	415000-00201-8820-01-0018	HZ-VPI PCC PROJECT - PARAMETER / ZONING PLANNING DRAWING - SECTIONS - SHEET 5	A1 SHT	
0	03/02/23	FOR USE	NG	CFT	NG	CFT	AG	415000-00201-8820-01-0017	HZ-VPI PCC PROJECT - PARAMETER / ZONING PLANNING DRAWING - SECTIONS - SHEET 4		
								415000-00201-8820-01-0016	HZ-VPI PCC PROJECT - PARAMETER / ZONING PLANNING DRAWING - SECTIONS - SHEET 3		
								415000-00201-8820-01-0015	HZ-VPI PCC PROJECT - PARAMETER / ZONING PLANNING DRAWING - SECTIONS - SHEET 2		
								415000-00201-8820-01-0014	HZ-VPI PCC PROJECT - PARAMETER / ZONING PLANNING DRAWING - SECTIONS - SHEET 1		
								415000-00201-8820-01-0013	HZ-VPI PCC PROJECT - PROPOSED GENERAL ARRANGEMENT - ISOMETRIC VIEW		
								415000-00201-8230-01-0002	HZ-VPI PCC PROJECT - PLOT PLAN		
								415000-00201-8230-01-0001	HZ-VPI PCC PROJECT - SITE PLAN		

Worley
www.worley.com

Worley PROJECT No.
415000-00201

ENGINEERING AND PERMIT STAMPS (As Required)

CUSTOMER

HUMBERZERO

VPI Immingham

"This drawing is prepared solely for the use of the customer and is not to be used for any other purpose without the written consent of the customer. The customer warrants no liability to any other party for any representations contained in this drawing."

DRG TITLE

HZ-VPI-I PCC PROJECT
PARAMETER / ZONING PLANNING DRAWING
KEY PLAN


DRG No

415000-00201-8820-01-0001

REV

1

This drawing has been prepared for the use of AECOM's client. It may not be used, modified, reproduced or relied upon by third parties, except as agreed by AECOM or as required by law. AECOM accepts no responsibility, and denies any liability whatsoever, to any party that uses or relies on this drawing without AECOM's express written consent. Do not scale this document. All measurements must be obtained from the stated dimensions.

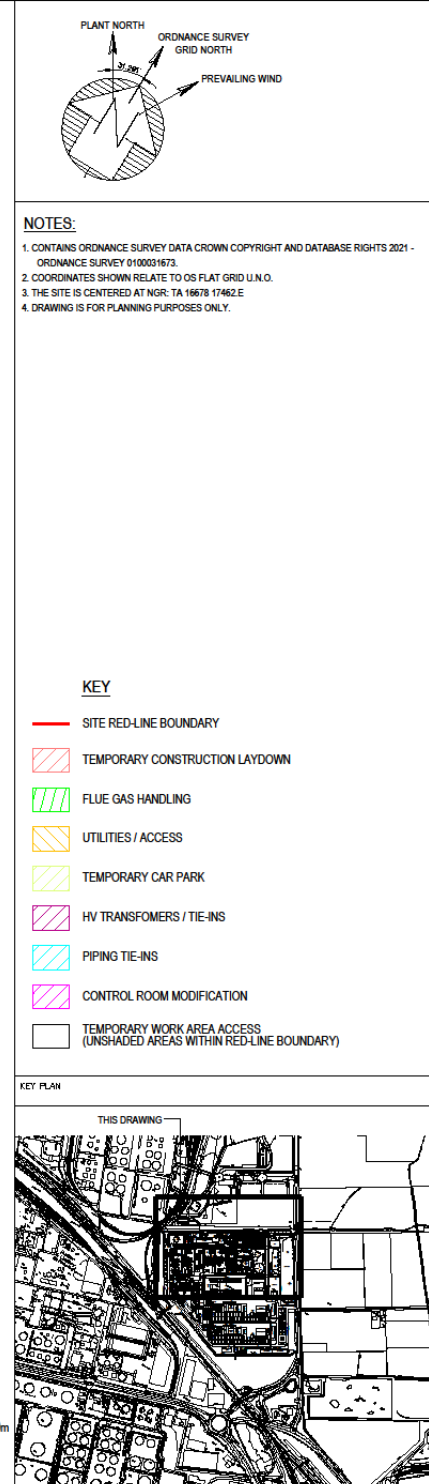


										A1 SHT	ENGINEERING AND PERMIT STAMPS (As Required)	CUSTOMER	DRG TITLE					
												 	HZ-VPI-I PCC PROJECT PARAMETER / ZONING PLANNING DRAWING PLAN - SHEET 1					
1	15/02/23	FOR USE	NG	CFT	NG	CFT	AG	415000-00201-8820-01-0001	HZ-VPH PCC PROJECT - PARAMETER / ZONING PLANNING - KEY PLAN				*This drawing is prepared solely for the use of the contractual customer of Worley, and Worley assumes no liability to any other party for any circumstances arising from its drawings.		DRG No	415000-00201-8820-01-0002	REV	1
0	03/02/23	FOR USE	NG	CFT	NG	CFT	AG	415000-00201-8230-01-0002	HZ-VPH PCC PROJECT - PLOT PLAN									
A	04/10/22	FOR REVIEW	NG	CFT	NG	CFT	AG	415000-00201-8230-01-0001	HZ-VPH PCC PROJECT - SITE PLAN	WORLEY PROJECT No.	415000-00201							
REV	DATE	PURPOSE	DRAWN	DRAFT CHK	DESIGNED	ENG CHK	APPROVED	REF DRAWING No	REFERENCE DRAWING TITLE									

CLIENT

CONSULTANT

LEGEND

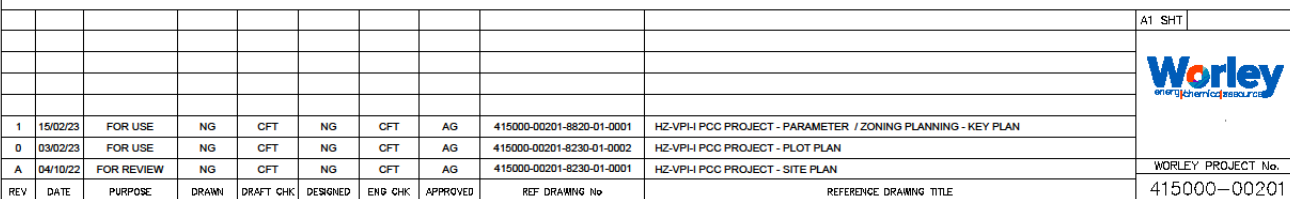

NOTES

DRAWING NOT TO SCALE

ISSUE PURPOSE

FINAL

PROJECT NUMBER

60668866

FIGURE TITLE

Proposed VPI Carbon Capture Plant
Parameters Plan

FIGURE NUMBER

Figure 3.4c